


MITCHELL

05

Located on the third (top) floor of 111 Mitchell, this generously appointed three bedroom/two bathroom apartment boasts a spacious deck with stunning views of Bendigo's skyline.

Due to its size and positioning on the Mitchell St side of the building, this particular apartment is completely separated from the other apartments on the same level, providing ultimate privacy - you won't even feel like you're living in an apartment with this as your address!


Apartment 05 - Interior Finishes

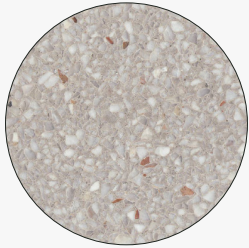


Floor Tile
Large Format



Timber Veneer
Limed Oak

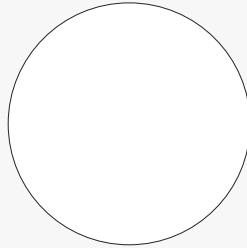


2Pac Finish
White

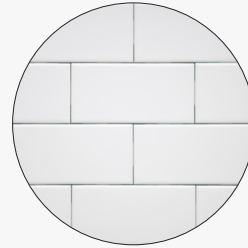


Wall Tile
White




Bench Top
Reconstituted Stone

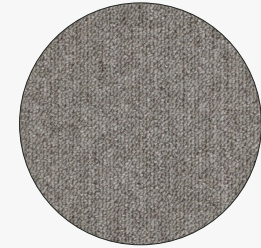

Flooring
Carpet

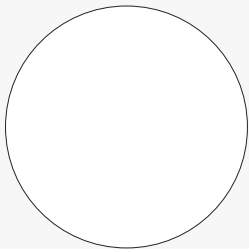

Laminate
White

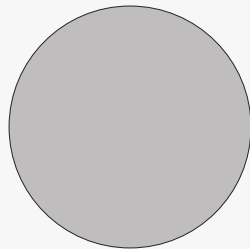

Laminate W.I.R
Pewter

Apartment 05 - Fittings and Fixtures

Part 1 of 2

Corner Mollison and Mitchell Streets

Page 3 of 5



Sink Mixer

Chrome, pull out sink mixer, 4 Star, 7L per min
KITCHEN



Dishwasher

Stainless steel semi integrated dishwasher
KITCHEN




Sink

Undermount double bowl sink in stainless steel
KITCHEN




Oven

Stainless steel 70cm, 90L
KITCHEN

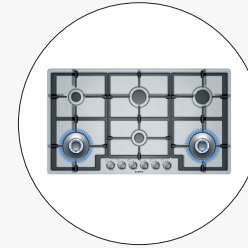

Cooktop

Gas 90cm
KITCHEN

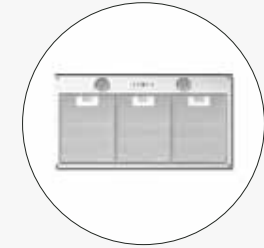

Rangehood

Concealed undermount stainless steel rangehood
KITCHEN



Sink Mixer

Chrome sink mixer, 4 Star, 7L per min
LAUNDRY



Trough

Stainless Steel
LAUNDRY



Toilet Suite

Close coupled, white
BATHROOM + ENSUITE



Toilet Roll Holder

Chrome
BATHROOM + ENSUITE



Basin Mixer

Chrome, 5 star, 5L per min
BATHROOM + ENSUITE



Towel Rail

600mm towel rail in chrome
BATHROOM + ENSUITE

Apartment 05 - Fittings and Fixtures

Part 2 of 2



Shower Shelf

Chrome and glass

BATHROOM + ENSUITE



Shower

Chrome rail shower, 3 star, 6L per min

BATHROOM + ENSUITE



Vanity

1000mm wall hung vanity and basin in white

BATHROOM + ENSUITE



Bath and Shower Mixer

Chrome

BATHROOM + ENSUITE



Mirrored Cabinet

Custom white mirrored cabinet

ENSUITE



Vanity

1000mm wall hung vanity in white

ENSUITE



Bath Outlet

200mm chrome

BATHROOM



Bath


Drop-in-bath, white

BATHROOM

MITCHELL

Apartment 05 - Floor Plan

Plan 1:100 at A4

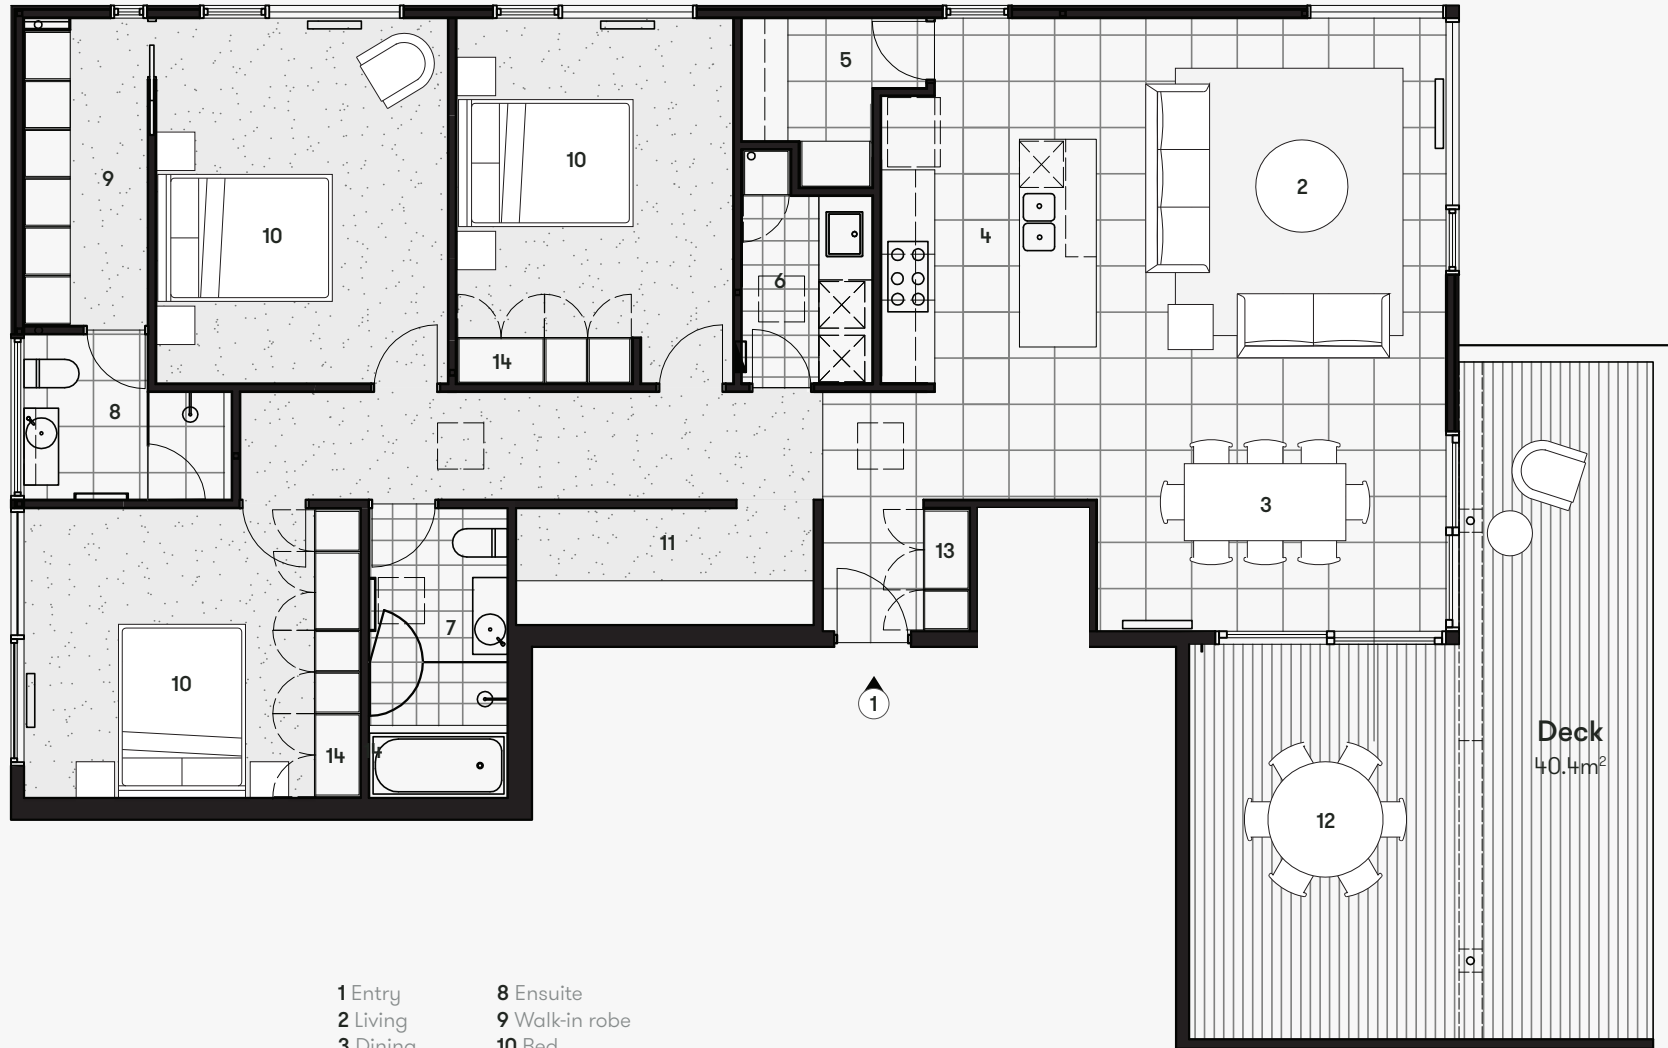

Corner Mollison and Mitchell Streets

Page 5 of 5

Space 170.1m²
Deck 40.4m²
Total 210.5m²

Lockup Storage 3.8m²
Car Spaces 2

- | | |
|-----------|----------------|
| 1 Entry | 8 Ensuite |
| 2 Living | 9 Walk-in robe |
| 3 Dining | 10 Bed |
| 4 Kitchen | 11 Study |
| 5 Pantry | 12 Deck |
| 6 Laundry | 13 Cupboard |
| 7 Bath | 14 Robe |